

**COUNTY OF VENTURA
PUBLIC WORKS AGENCY**

Date: 06-01/2011

To: All Prospective Bidders

From: Jeff Pratt
Director of Public Works

Addendum No.2

Subject: **Project Name:**
Ventura County Medical Center Mammography Rooms and Needle Biopsy Room
Specification No.: CP11-05
Bids to be Opened: June 9, 2011

Make the following modifications to the bidding documents for subject project:

1. On Rasmussen & Associates Drawing Detail 4/A4.3, **Typical Acoustic Ceiling**, dated 03-30-11, delete E, **Wall Angle "Connected"**, D, **Lateral Bracing**, and C, **"Free End" Wall Angle** and substitute Rasmussen & Associates Drawing X2, **Suspended Ceiling Attachment**, dated 5/31/11, attached.
2. On Rasmussen & Associates Drawing A4.3, **Details & Ceiling Notes**, dated 03-30-11, on the **Acoustic Ceiling Notes**, add the following paragraph:
 - M. Concrete Anchors Testing Requirements:
Hanger wire shot pins: Test 1 in 10 for 200# tension.
Bracing wire expansion bolts: Test 1 in 2 for 440# tension.
If any anchor fails, all adjacent anchors shall be tested.

Acknowledgment of this addendum by inserting the addendum No. on page 7 of the Proposal is required. Failure to do so may result in the disqualification of your bid.

Approved: _____


cec 6/1



Jeff Pratt, Director


6/2/11

Date Approved

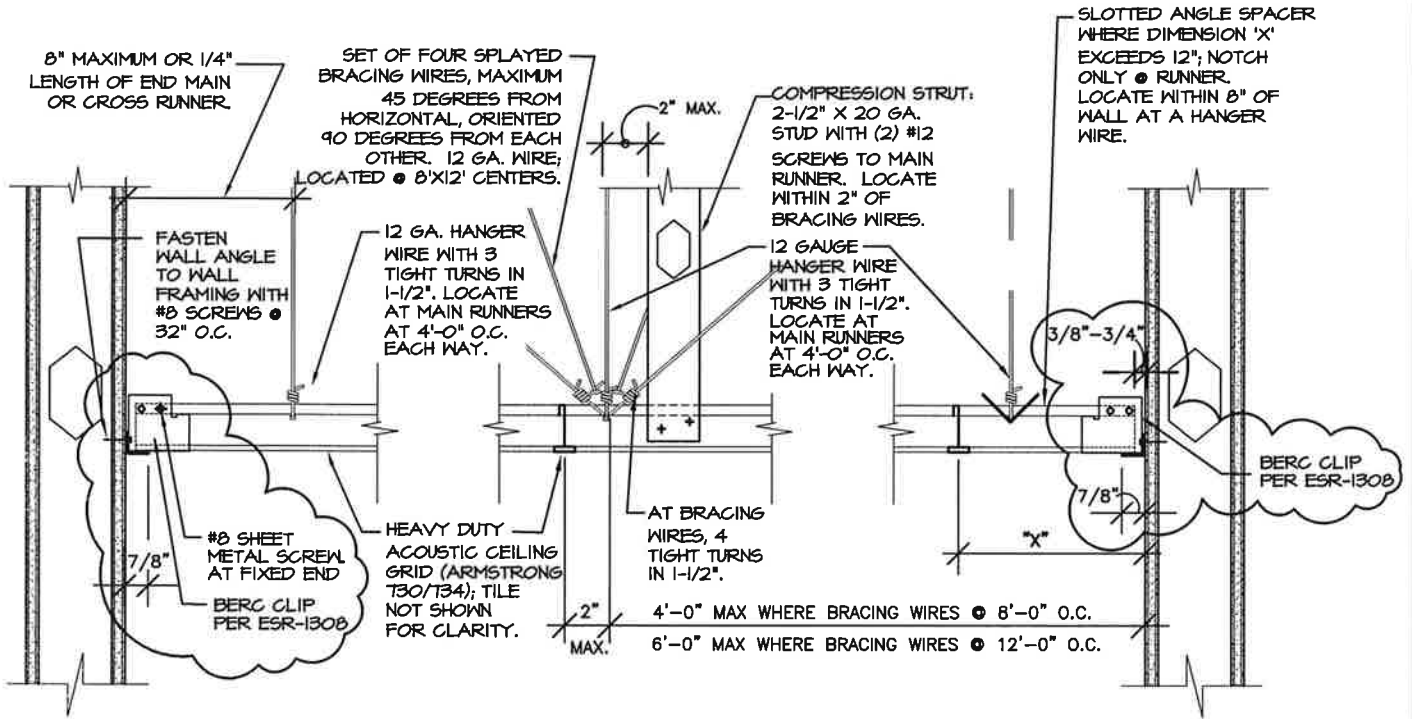


"CONNECTED"
WALL ANGLE

TYP. AT 2 ADJACENT WALLS

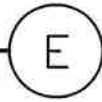


LATERAL BRACING

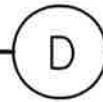

"FREE END"
WALL ANGLE

TYP. AT 2 ADJACENT WALLS

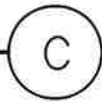

TYPICAL ACOUSTIC CEILING

REFERENCE DETAIL 4 SHEET A4.3

CHANGES TO DETAIL ARE CLOUDED.
(NO CHANGES TO DETAILS 4A & 4B/A4.3)



SUSPENDED CEILING ATTACHMENT		MAMMO AND NEEDLE BIOPSY ROOMS	
FACILITY: VCMC 3291 LOMA VISTA ROAD, VENTURA CA		OSHPD #: SS-101318-56	
ADDEN. #2	DATE: 5/31/11	SCALE: NTS	ATTACH: X2

RASMUSSEN & ASSOCIATES

ARCHITECTURE

PLANNING

INTERIORS

21 S. CALIFORNIA STREET

VENTURA, CALIFORNIA 93001

(805) 648-1234